


UNDERGROUND UTILITIES  
 CALL  
 2 WORKING DAYS  
 BEFORE YOU DIG  
 CALL TOLL FREE 800-362-2764  
 OHIO UTILITIES PROTECTION SERVICE

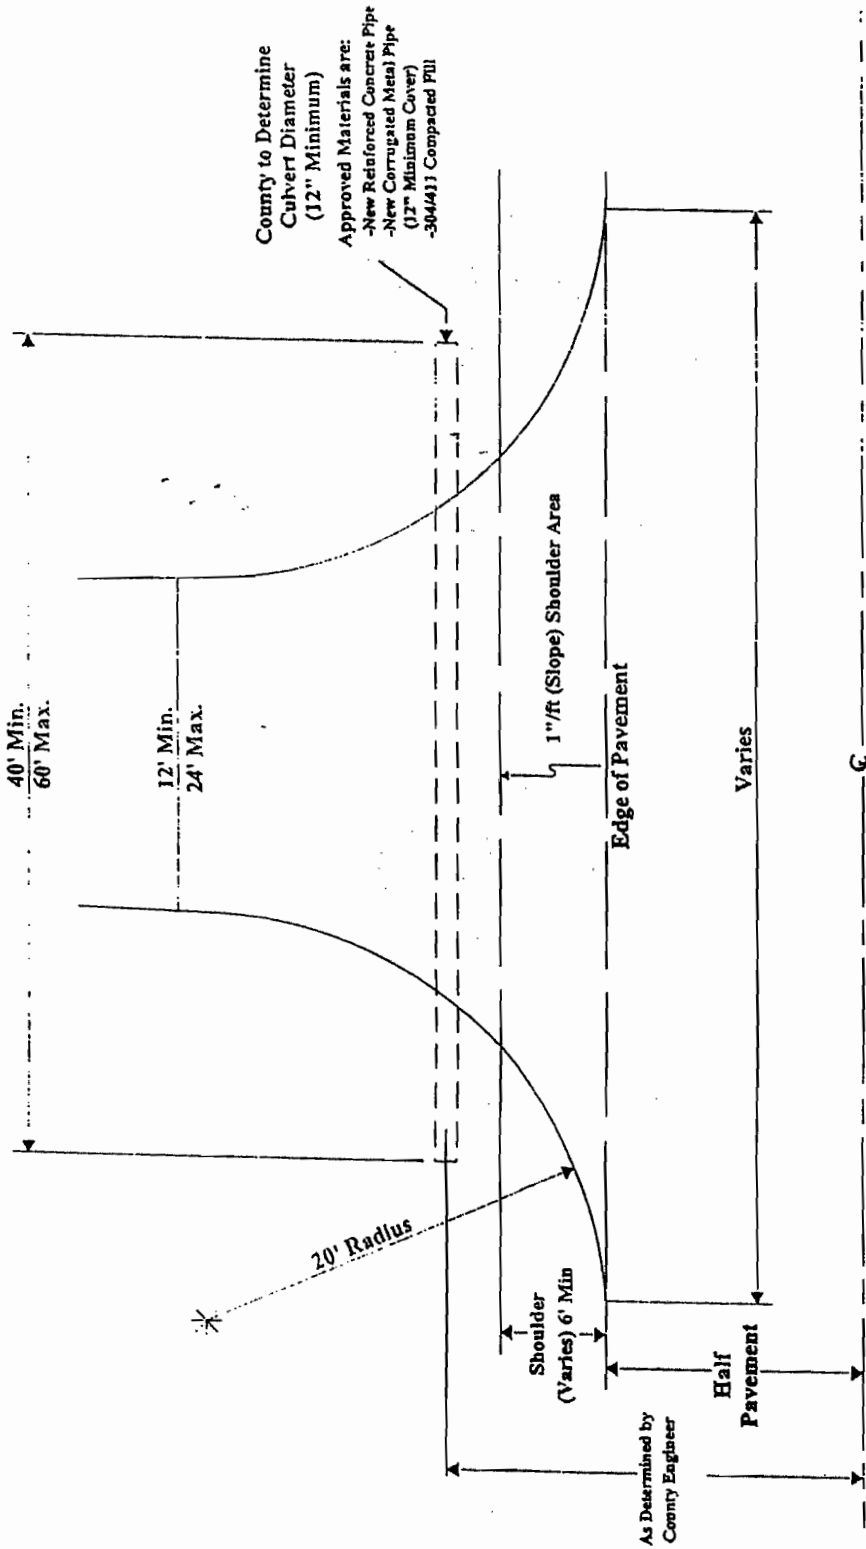

**RESIDENTIAL ACCESS PLAN VIEW**

Pickaway County Engineer


Deputy Pickaway County Engineer

Approved:


1/19/06

Rev. sec.

**Residential Driveway Entrance**

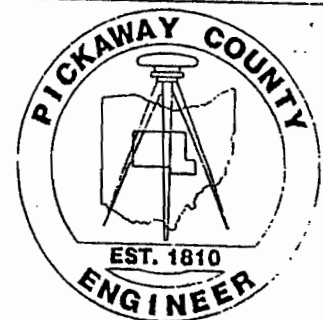

UNDERGROUND UTILITIES  
 CALL  
**2 WORKING DAYS  
 BEFORE YOU DIG**  
 CALL TOLL FREE 800-362-2764  
 OHIO UTILITIES PROTECTION SERVICE

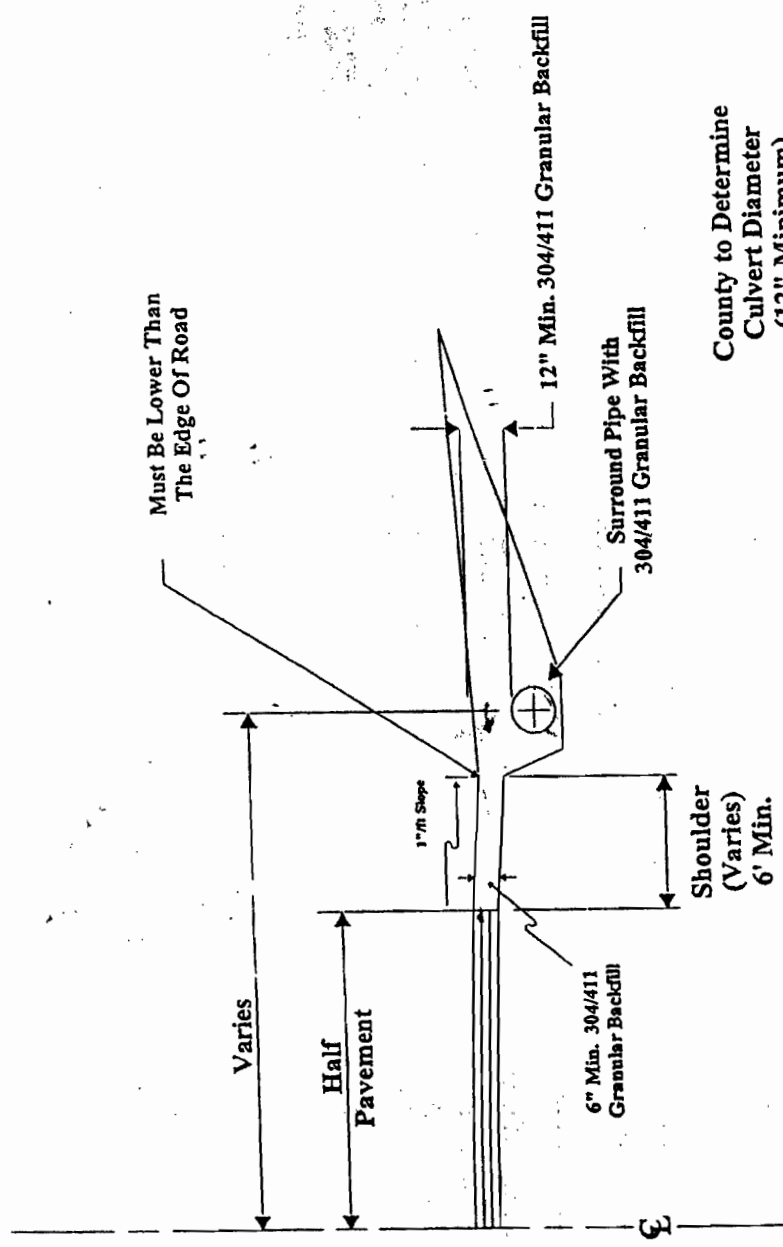

County to Determine  
 Culvert Diameter  
 (12" Minimum)

Approved Materials are:  
 -New Reinforced Concrete Pipe  
 -New Corrugated Metal Pipe  
 (12" Minimum Cover)  
 -304/411 Compacted Fill

**TYPICAL ROAD SECTION  
 FOR DRIVE ACCESS PIPE**

Pickaway County Engineer

Des. Pickaway County Engineer

Approved:

**1/19/06**

Revised

**Typical  
 Road Section  
 for  
 Drive Access**

